




AÐALSTRÆTI 16 BOLUNGARVÍK

uppmæling og tillögur
2020

sei



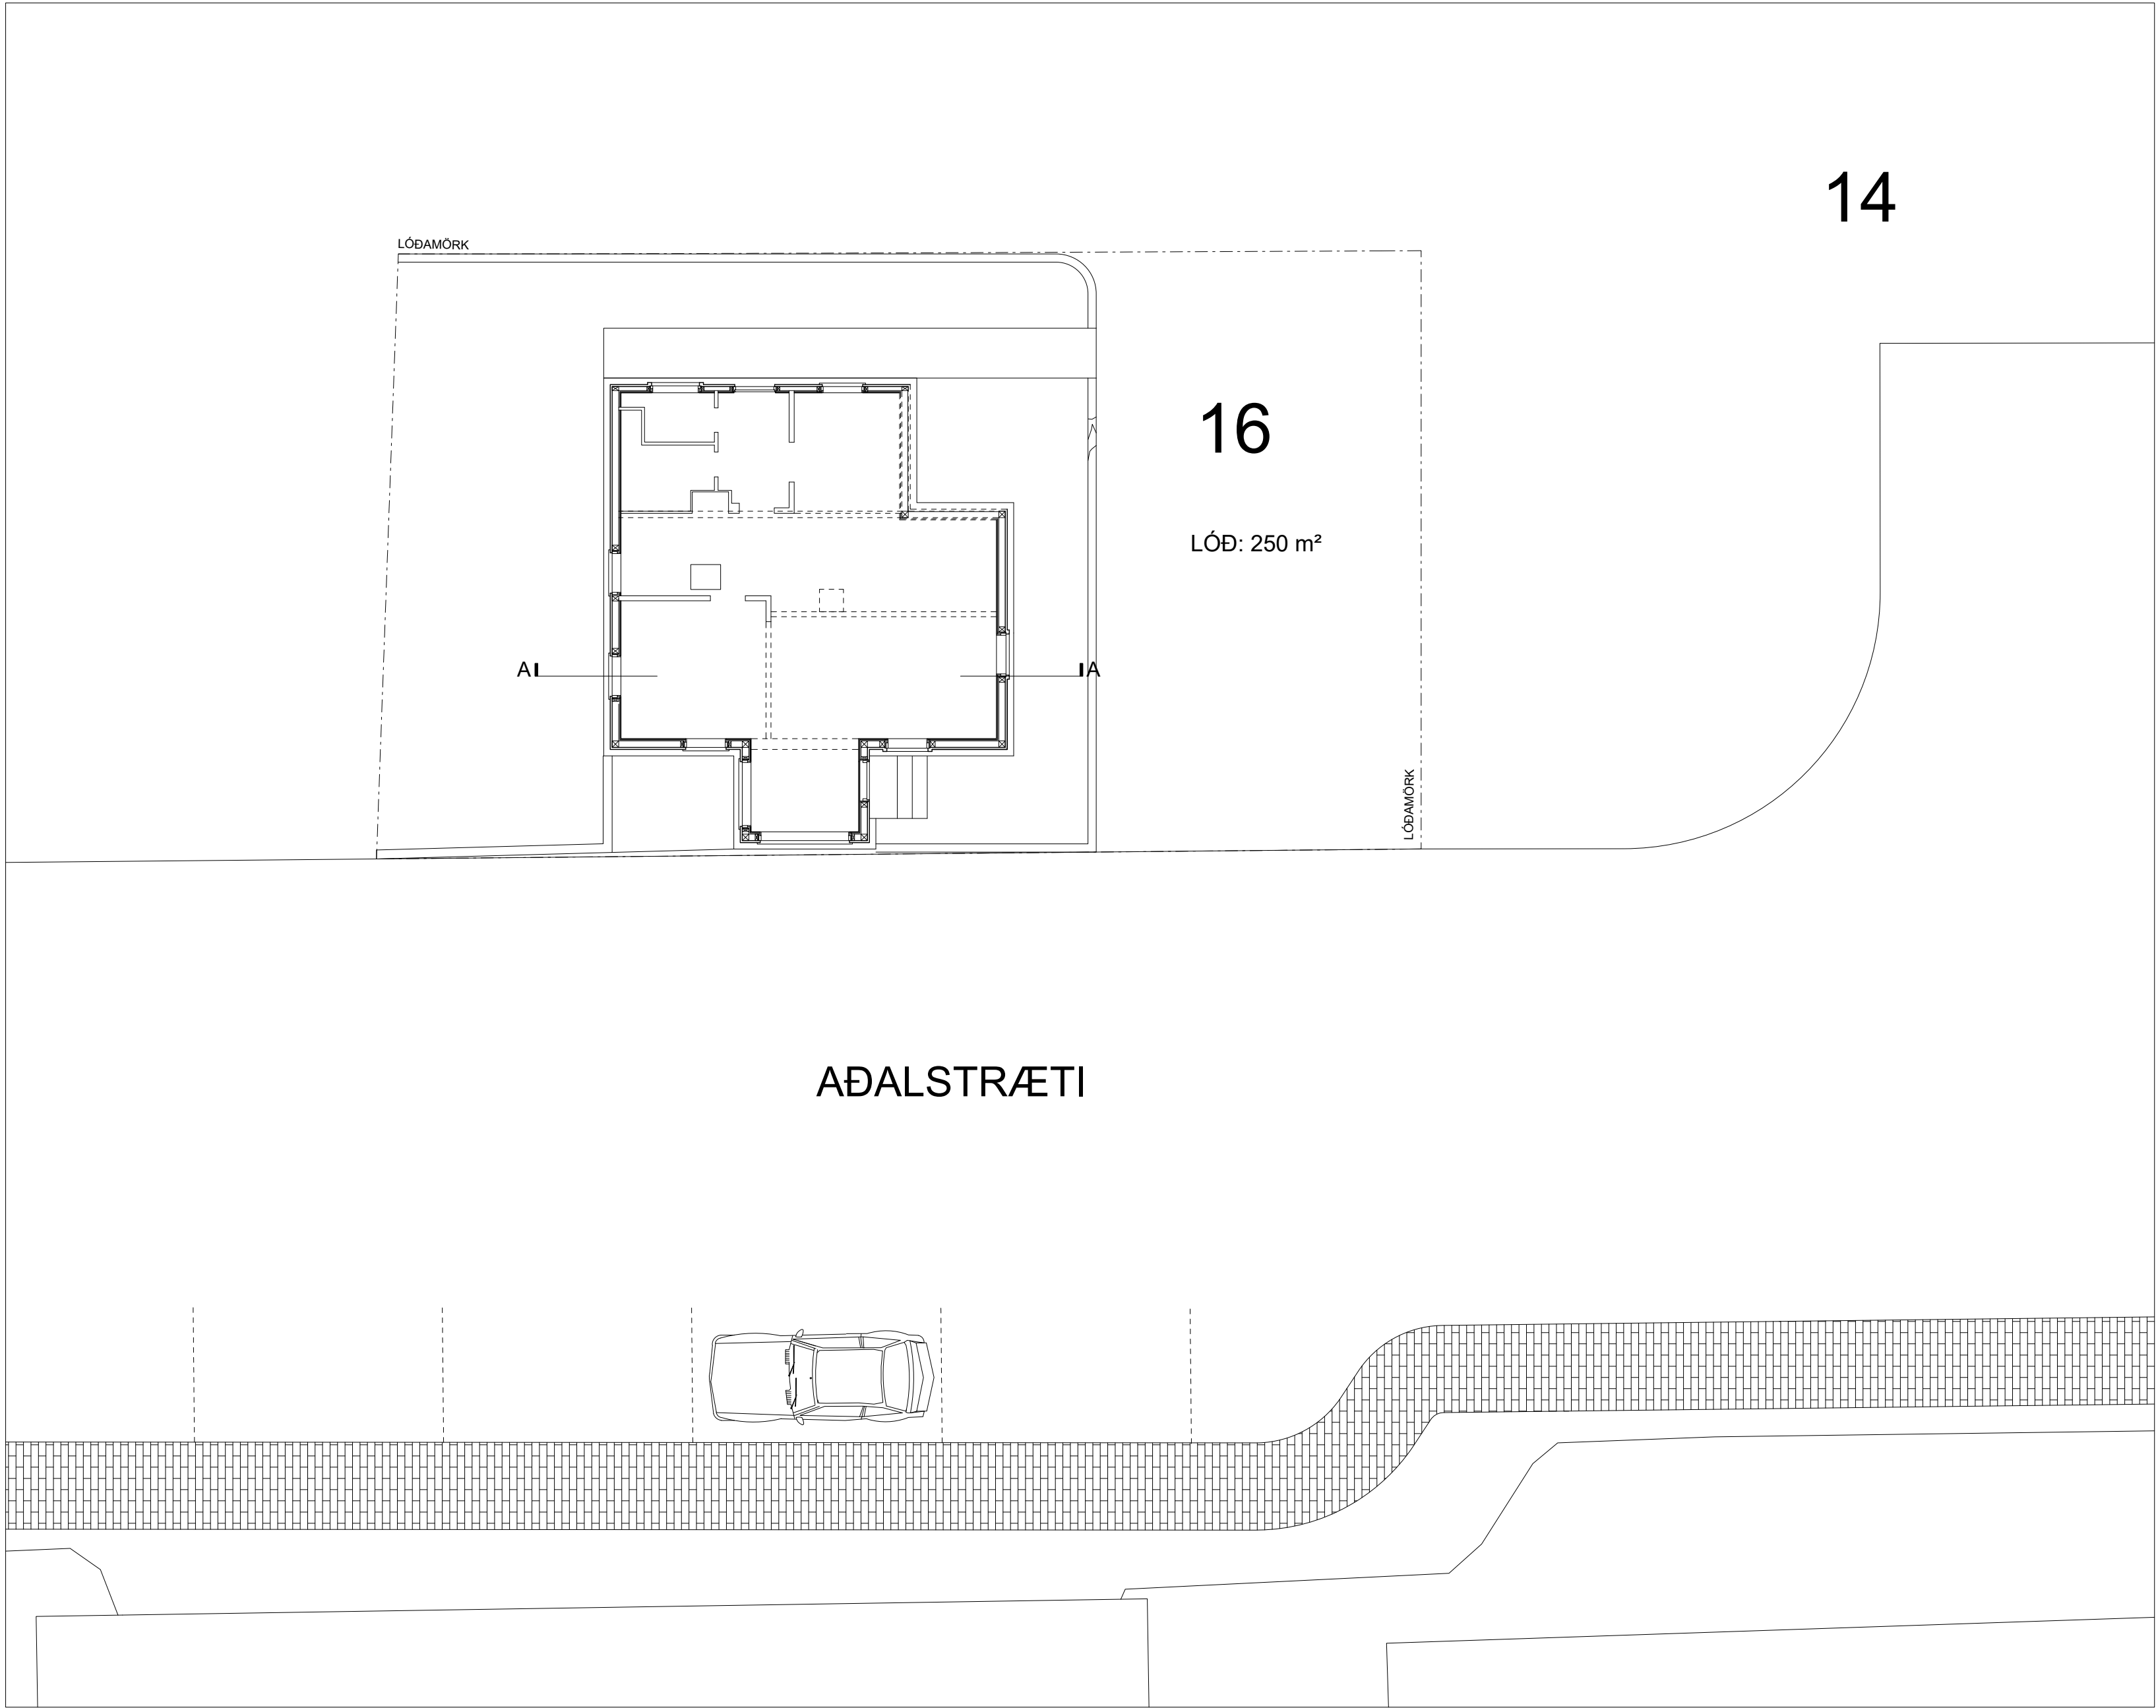

Breyting

Dags.

UPPMÆLING 29 júlí '20

VERK
VERKKAUPI

Aðalstræti 16, Bolungarvík
Bolungarvíkurkaupstaður

TEIKNING
MKV.

Grunnmynd jarðhæðar
1:50 (A2)

DAGS.
TEIKNAD

26.11.2020
SB, EHE

Shruthi Basappa, arkitekt FAÍ
Kt.: 230886 3429

sei
www.seistudio.is

Sei ehf., Eyjarslóð 9, 101 Reykjavík
einar@seistudio.is, shruthi@seistudio.is
s: 699-1130, kt. 710415-1120



VerkNr.

TeiknNr.


BreytNr.

2008

001

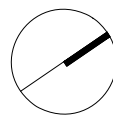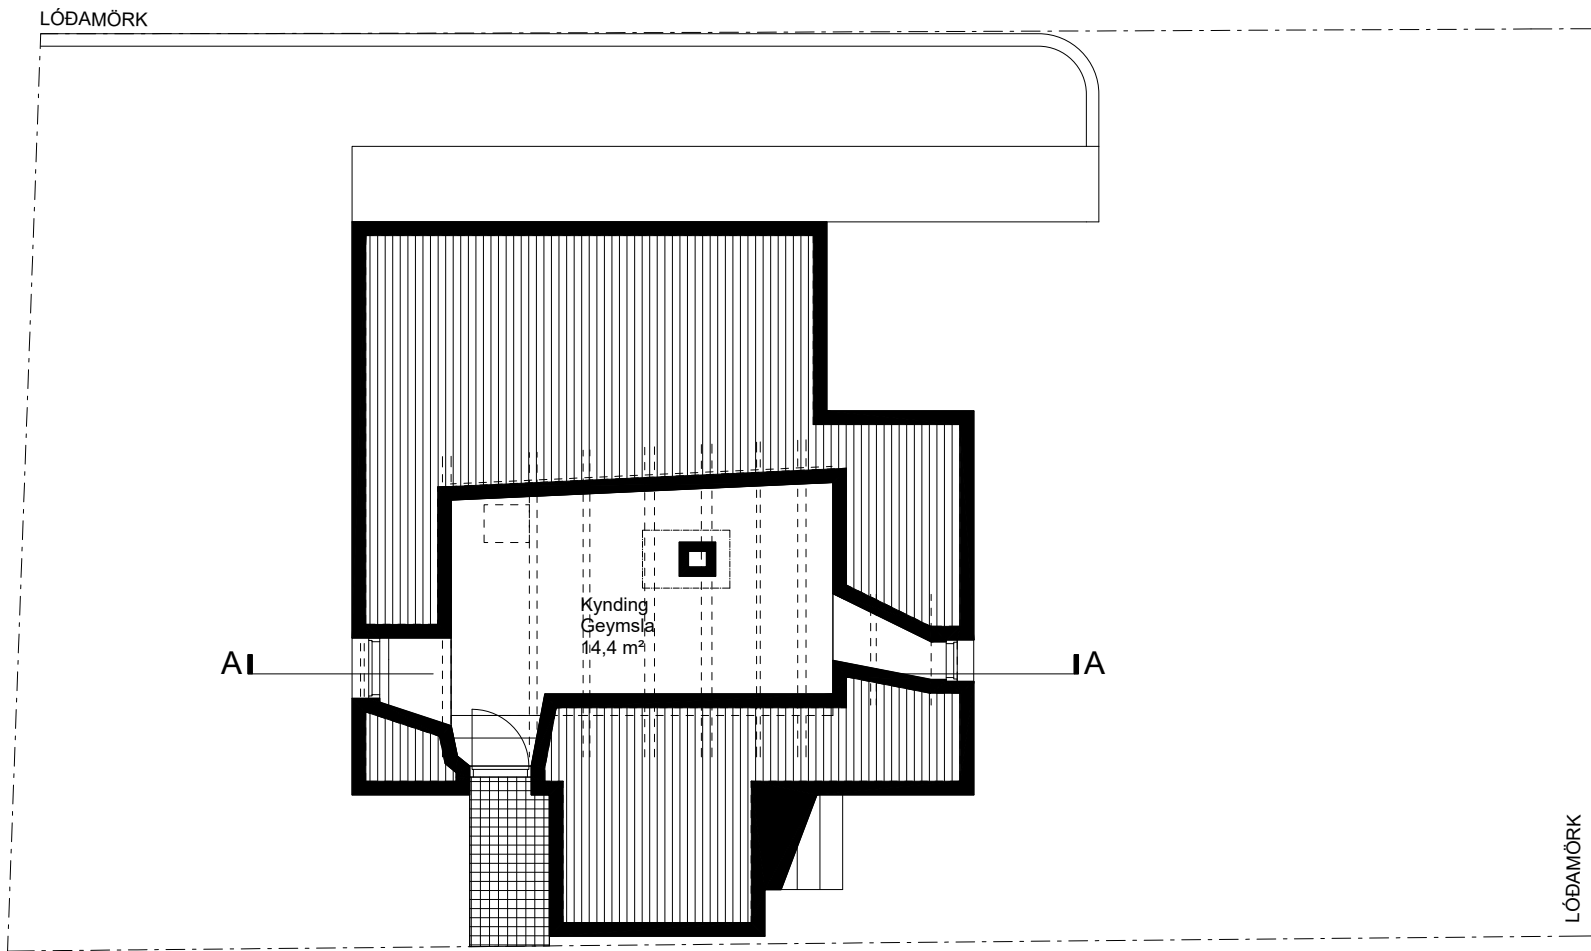


GRUNNMYND KJALLARI
mkv. 1:100

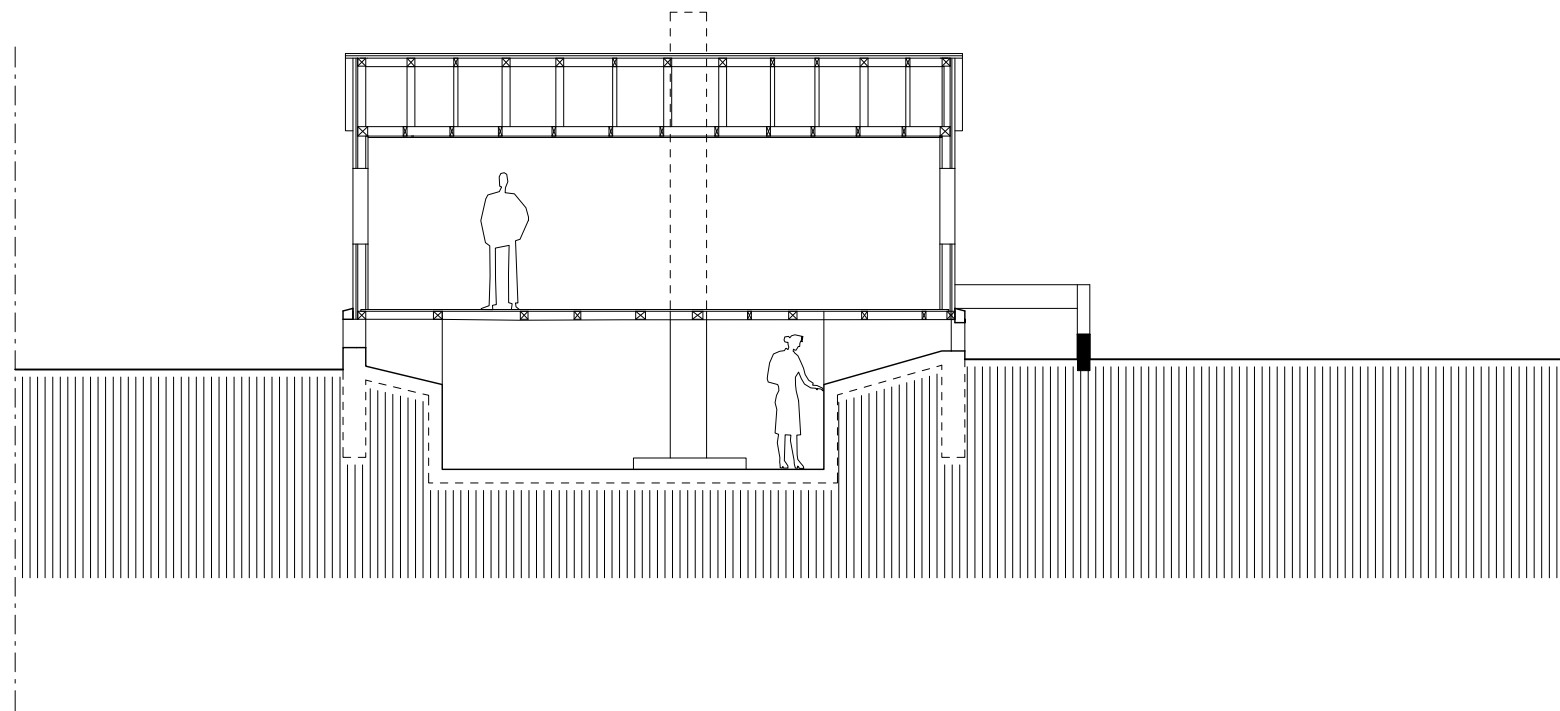


SNIÐ A-A
mkv. 1:100

Breyting

Dags.

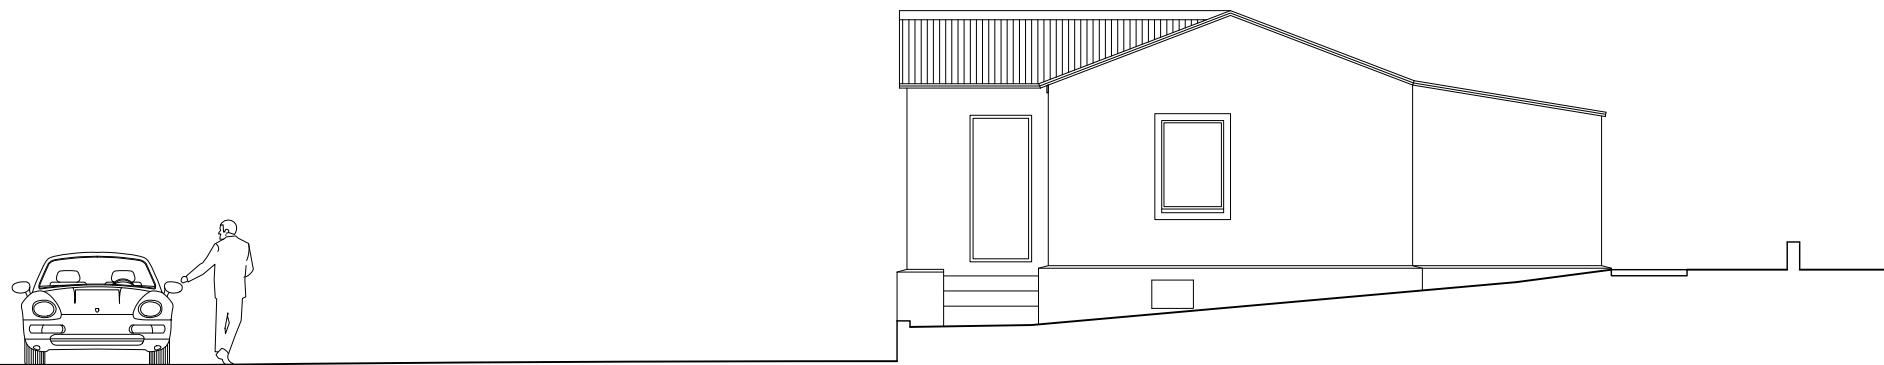

ÚTLIT NORÐURHLIÐAR
mkv. 1:100

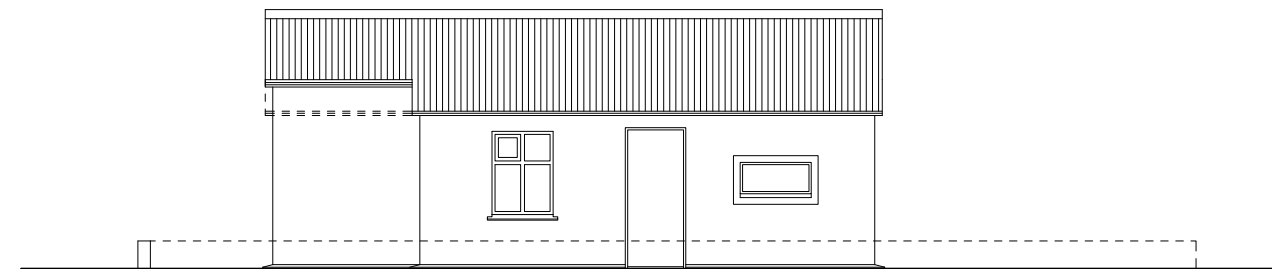

ÚTLIT VESTURHLIÐAR
mkv. 1:100



ÚTLIT SUÐURHLIÐAR
mkv. 1:100



ÚTLIT AUSTURHLIÐAR
mkv. 1:100

UPPMÆLING 29 júlí '20

VERK
VERKKAUPI Aðalstræti 16, Bolungarvík
Bolungarvíkurkaupstaður

TEIKNING
MKV. Grunnmyndir, útlit og snið
1:50 (A2)

DAGS.
TEIKNAD 26.11.2020
SB, EHE


Shruthi Basappa, arkitekt FAÍ
Kt.: 230886 3429

sei
www.seistudio.is

Sei ehf., Eyjarslóð 9, 101 Reykjavík
einar@seistudio.is, shruthi@seistudio.is
s: 699-1130, kt. 710415-1120

VerkNr.	TeiknNr.	BreytNr.
2008	002	

LÓÐAMÖRK

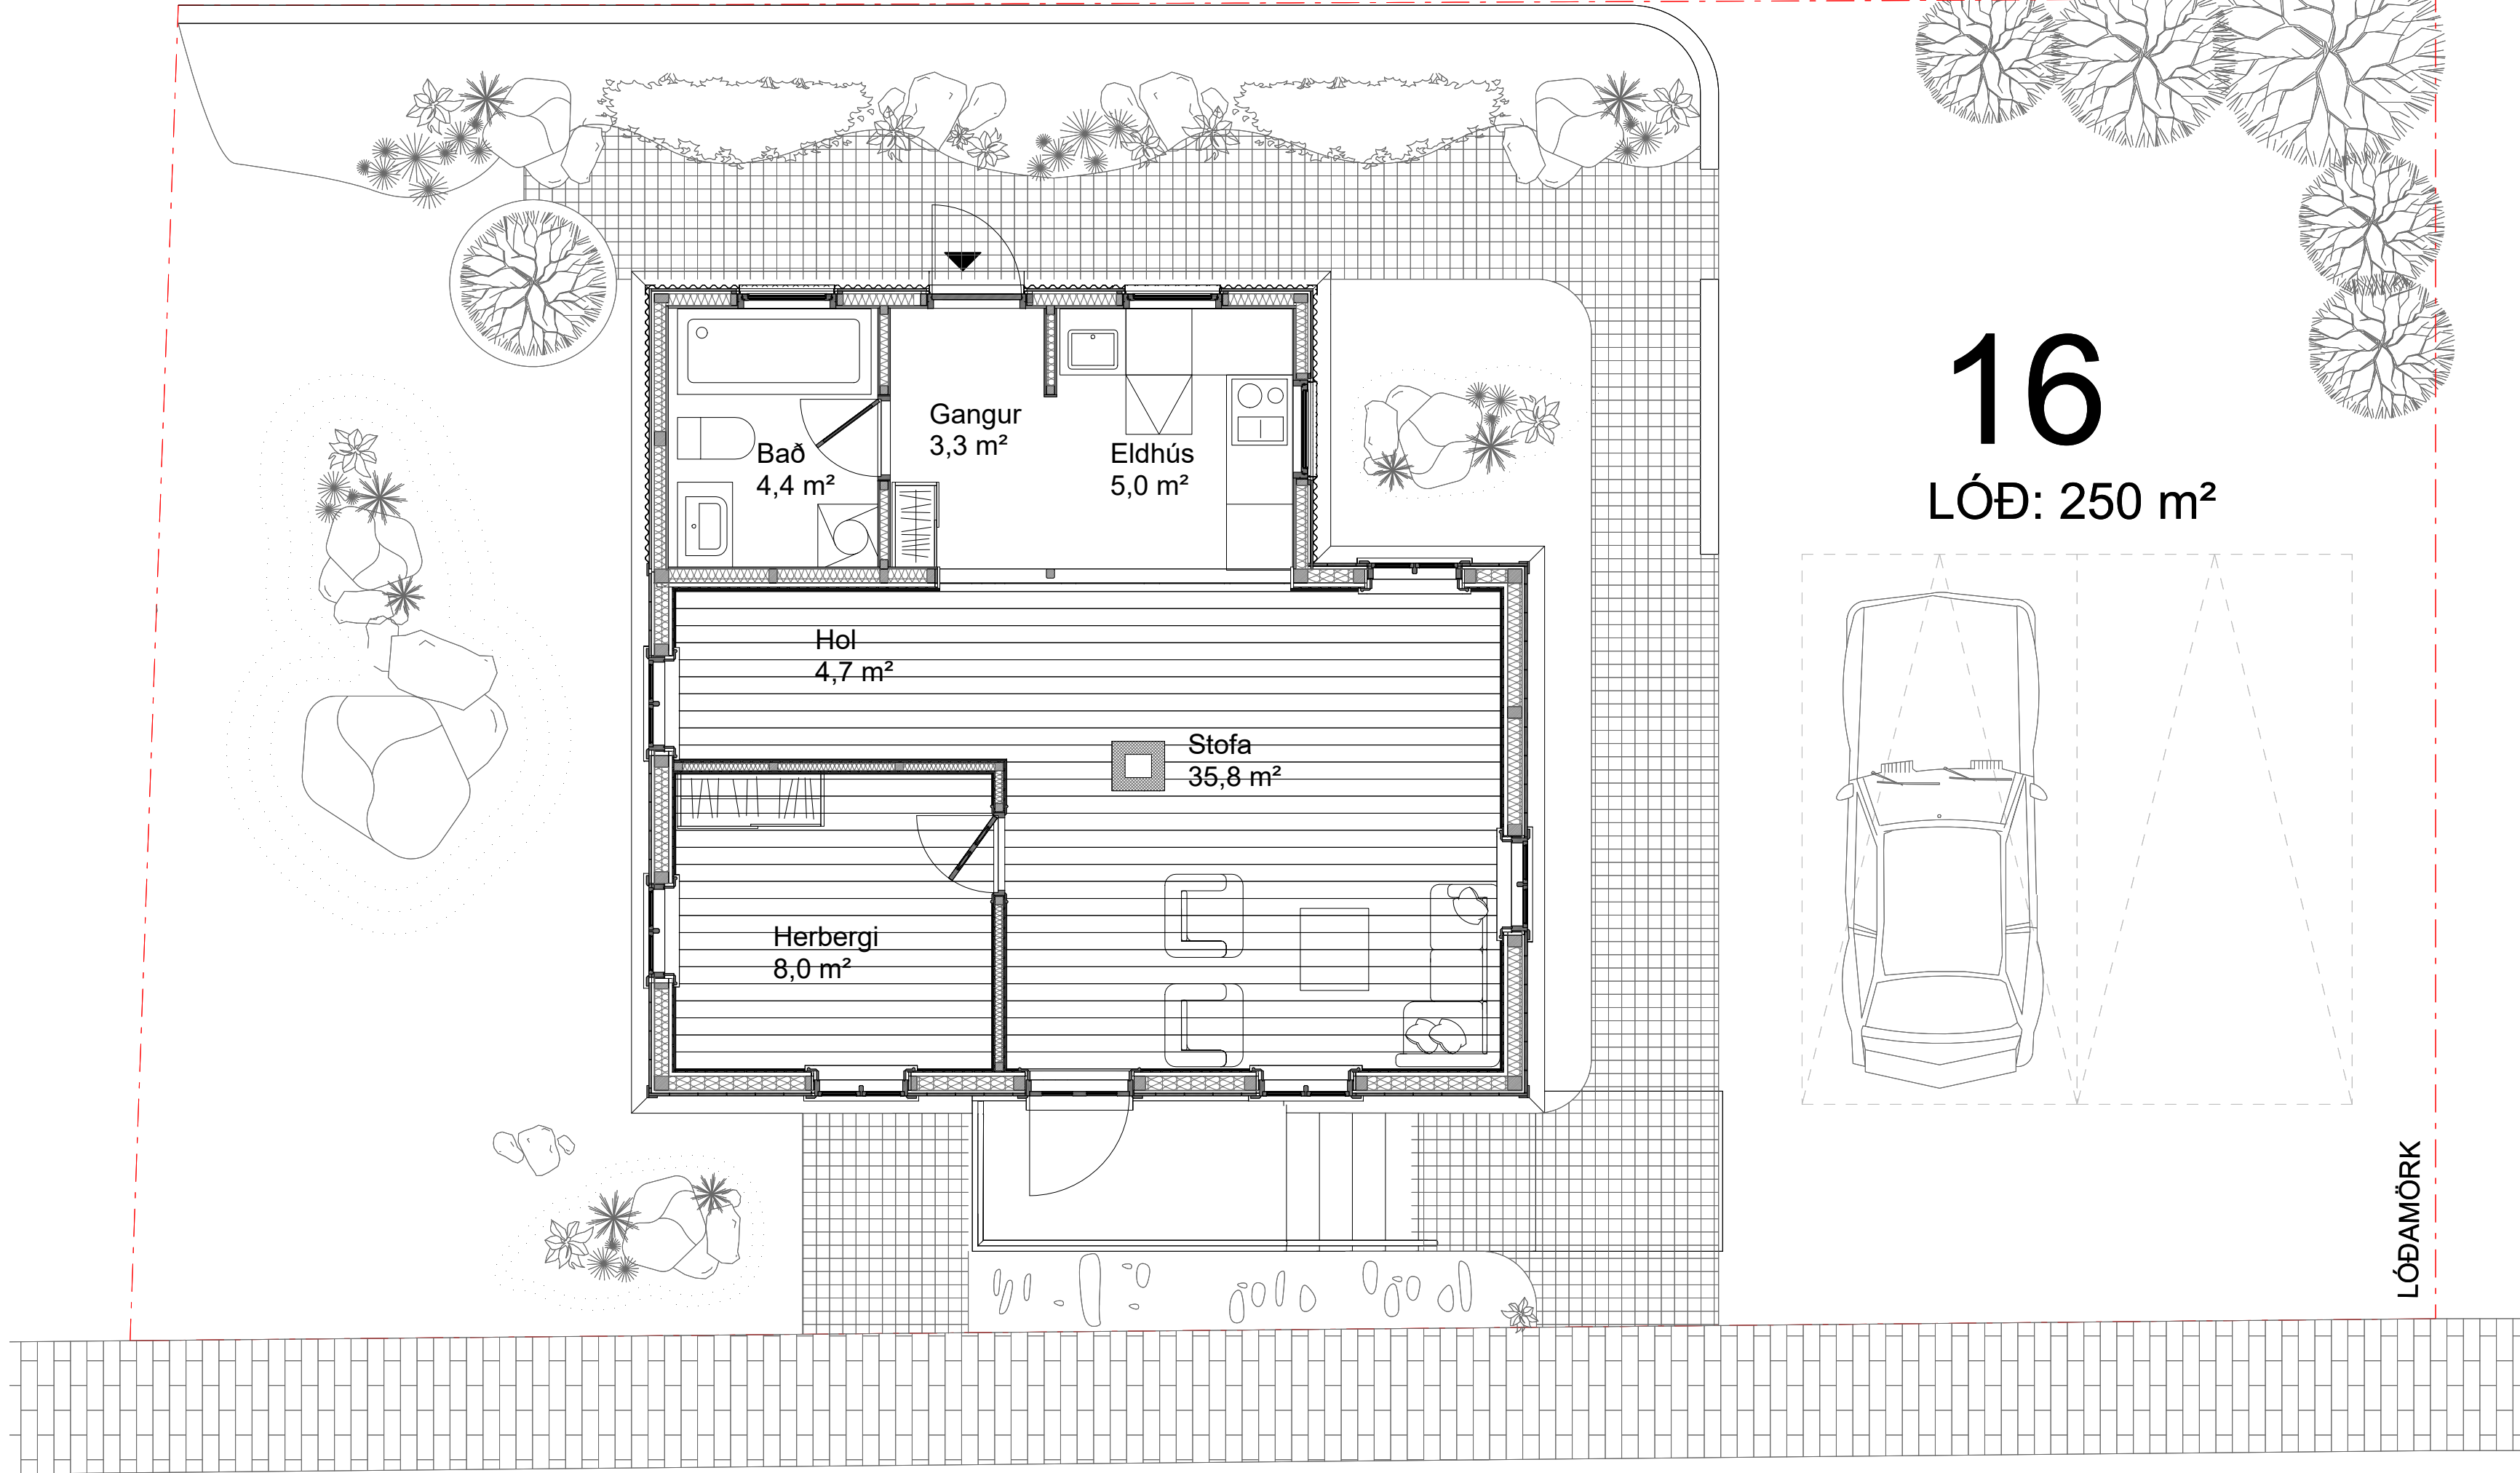

GRUNNMYND JARÐHÆÐAR
1:50

Breyting

Dags.

VERK
VERKKAUPI

Aðalstræti 16
Bolungarvíkurkaupstaður

TEIKNING
KVARÐI

Grunnmynd jarðhæðar
1:50 (A2)

DAGS.
TEIKNAD
SKRÁ

01.12.2020
SB, EHE
2008_01_BIM.3dm

Shruthi Basappa, arkitekt FAÍ
Kt.: 230886-3429


sei
www.seistudio.is

Sei ehf., Eyjarslóð 9, 101 Reykjavík
s: 699-1130, kt. 410715-1120
einar@seistudio.is, shruthi@seistudio.is

VerkNr.
2008

TeiknNr.
102

BreytNr.

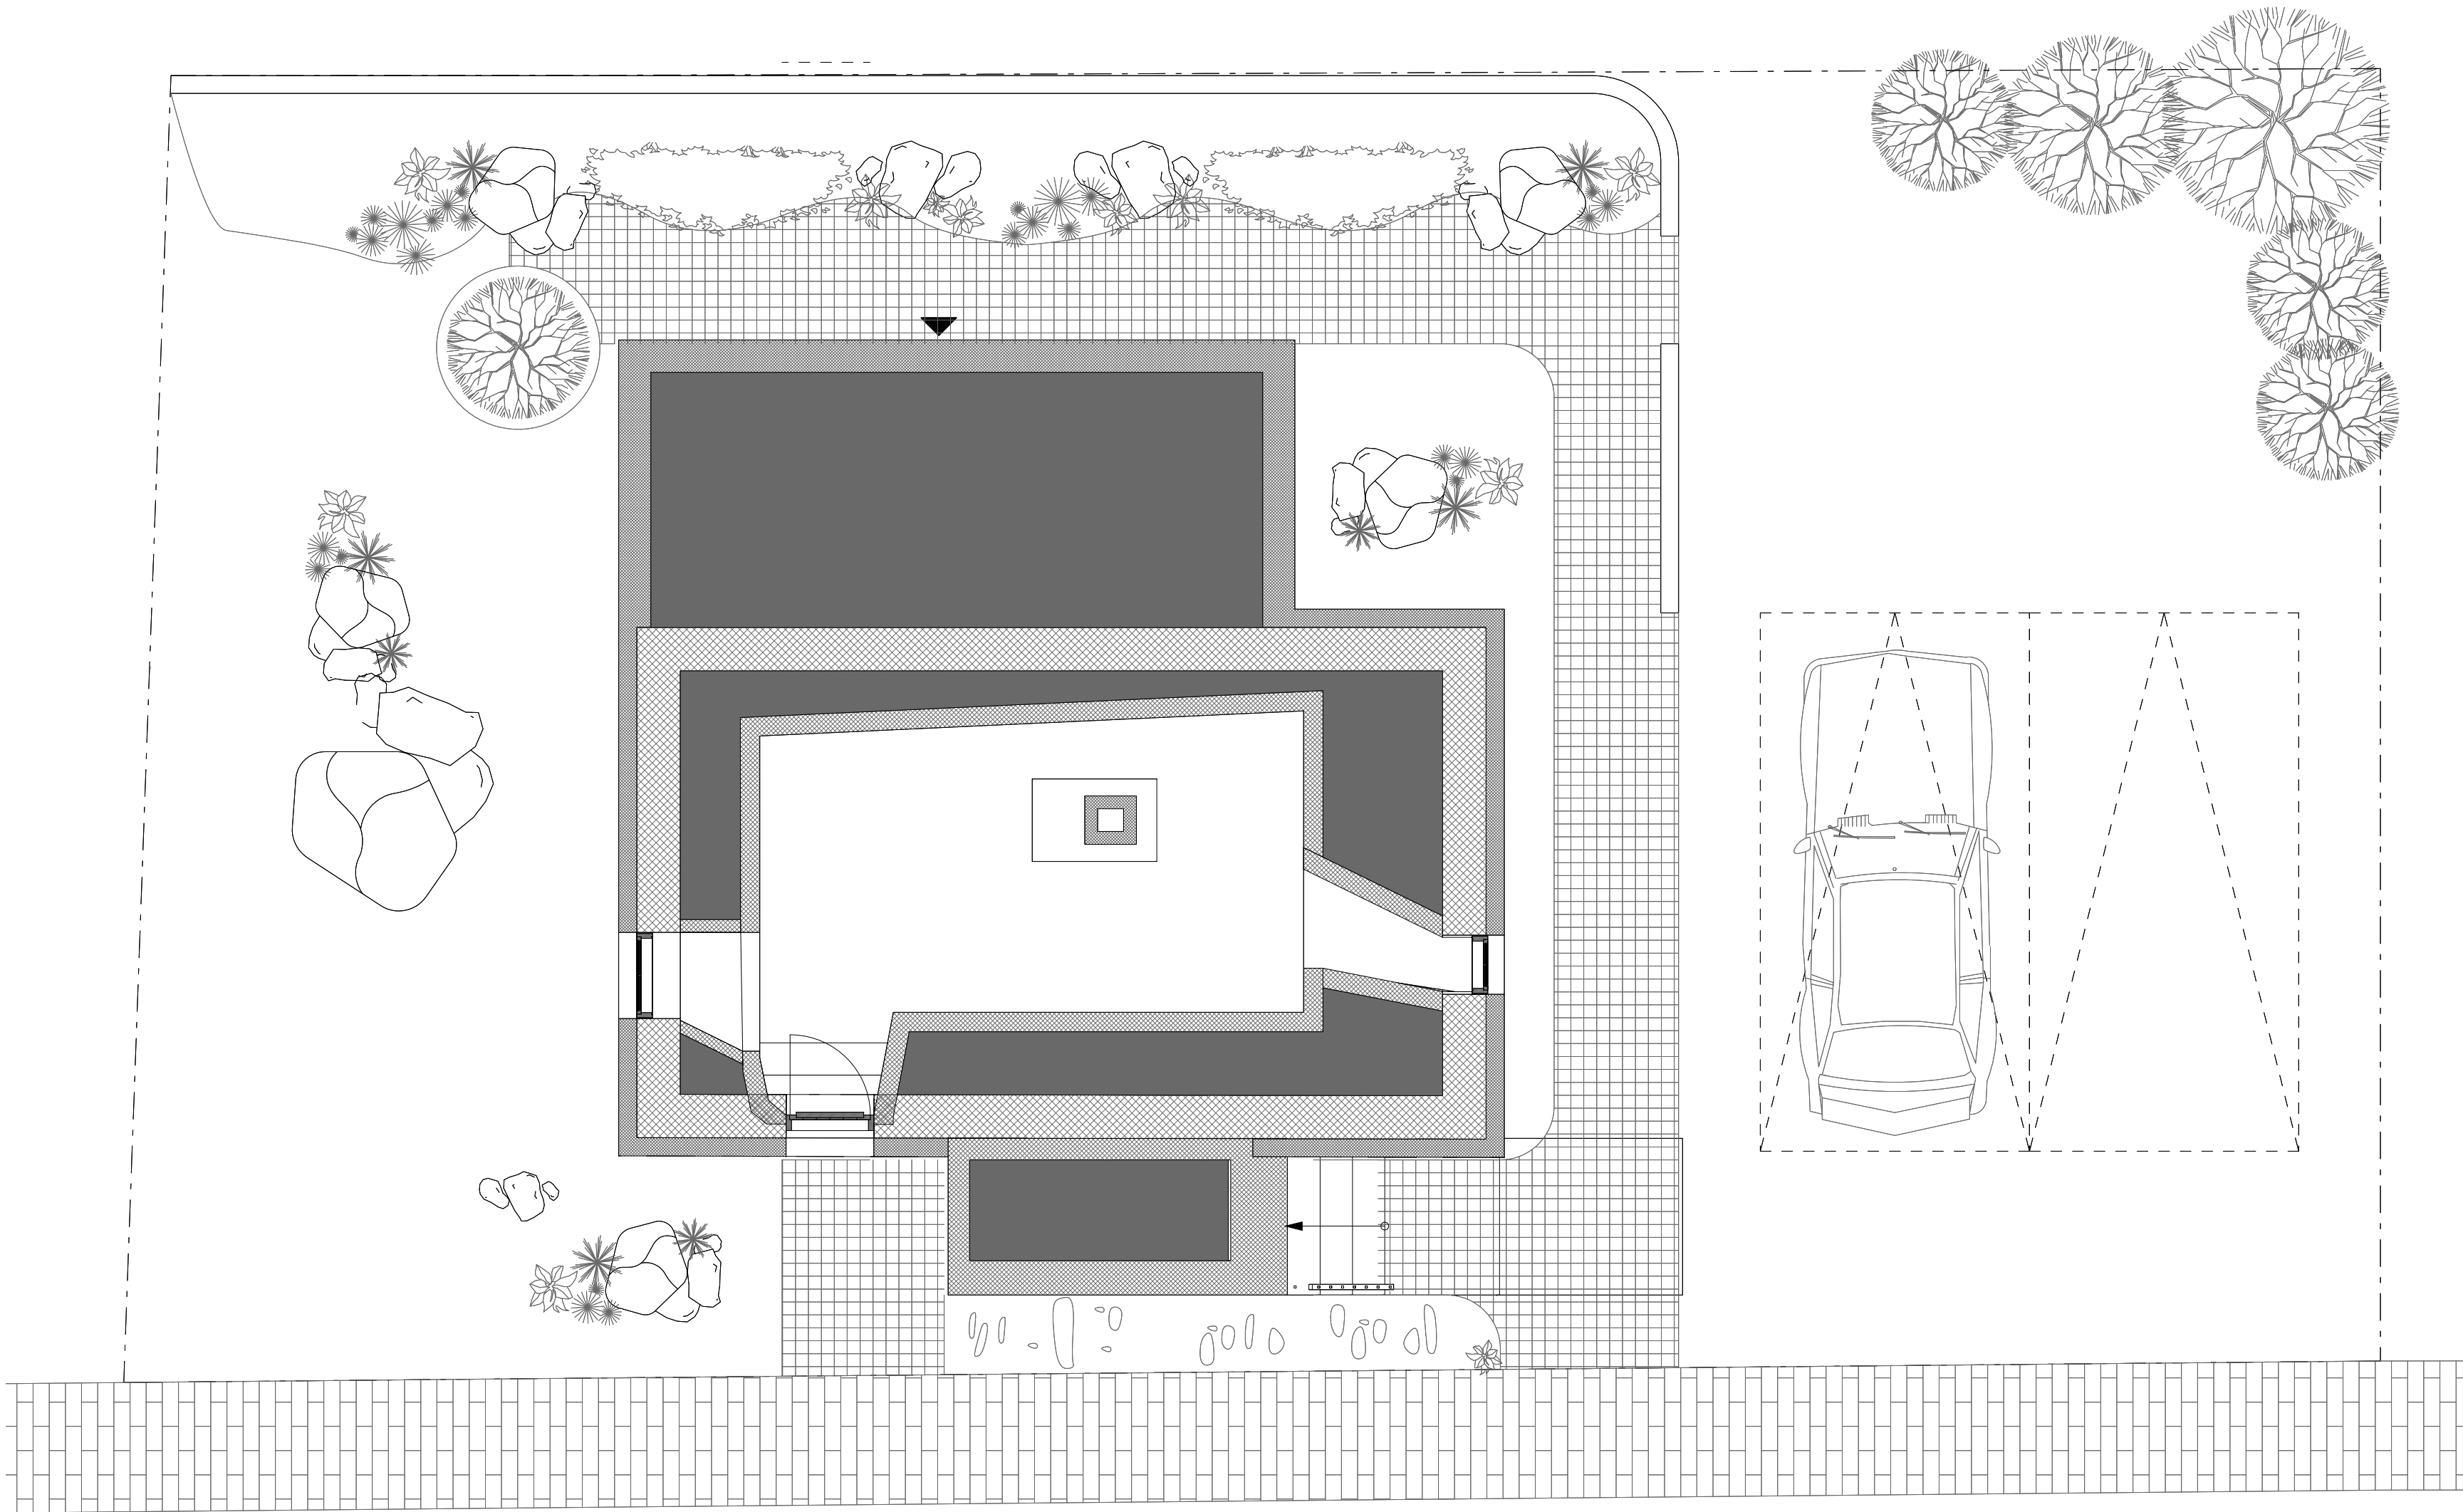

GRUNNMYND KJALLARA
1:50

Breyting

Dags.

VERK
VERKKAUPI

Aðalstræti 16
Bolungarvíkurkaupstaður

TEIKNING
KVARDI

Grunnmynd kjallara
1:50 (A2)

DAGS.
TEIKNAD
SKRÁ

01.12.2020
SB, EHE
2008_01_BIM.3dm

Shruthi Basappa, arkitekt FAÍ
Kt.: 230886-3429


sei
www.seistudio.is

Sei ehf., Eyjarslóð 9, 101 Reykjavík
s: 699-1130, kt. 410715-1120
einar@seistudio.is, shruthi@seistudio.is

VerkNr.
2008

TeiknNr.
103

BreytNr.

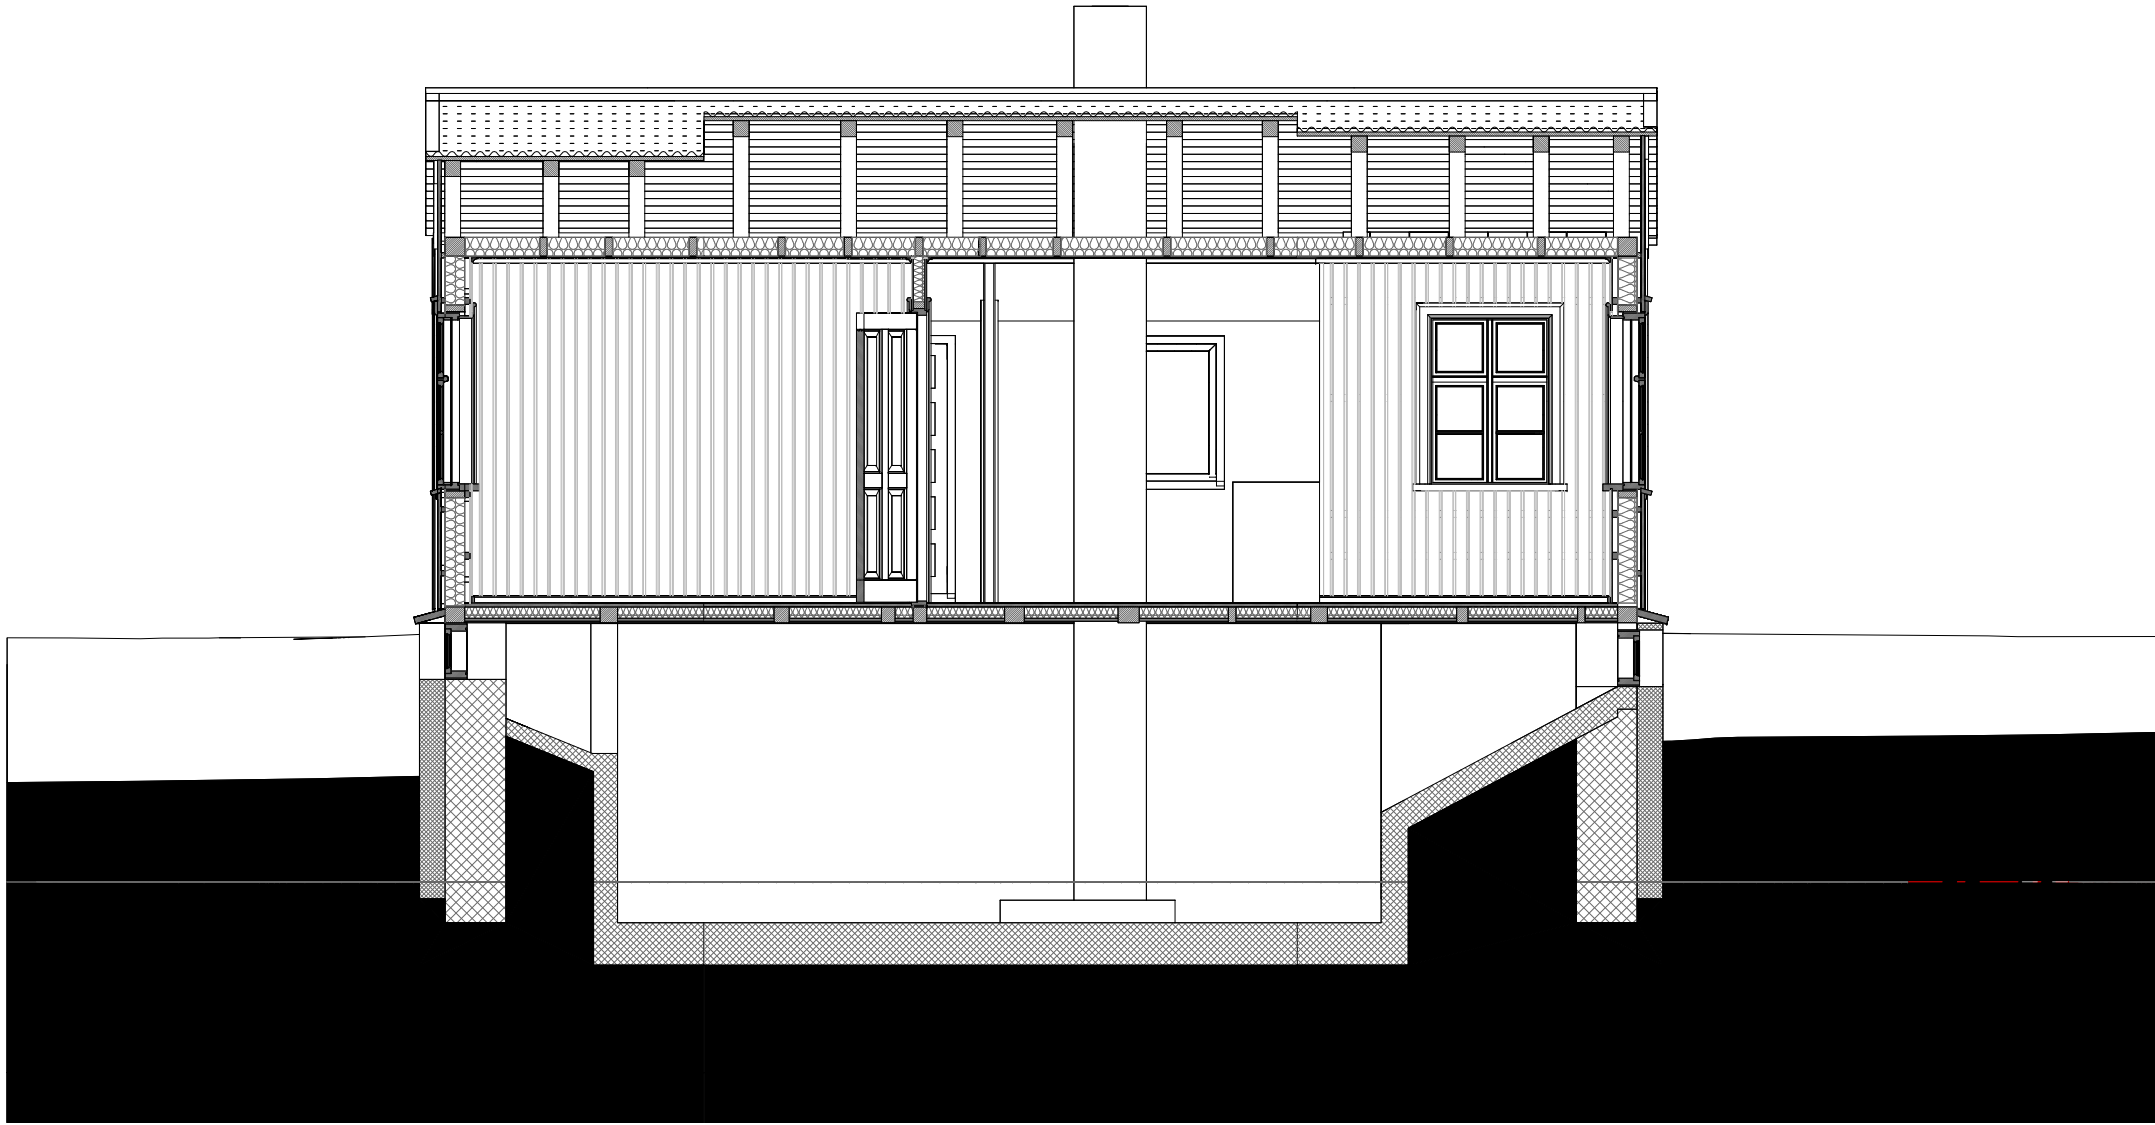

LANGSNIÐ
1:50



ÞVERSNIÐ
1:50



Breyting

Dags.




SNIÐ Í BÍSLAG
1:50

VERK VERKKAUPI	Aðalstræti 16 Bolungarvíkurkaupstaður
TEIKNING KVARDI	Snið 1:50 (A2)
DAGS. TEIKNAD SKRÁ	01.12.2020 SB, EHE 2008_01_BIM.3dm


Shruthi Basappa, arkitekt FAÍ
Kt.: 230886-3429

sei
Sei ehf., Eyjarslóð 9, 101 Reykjavík
s: 699-1130, kt. 410715-1120
einar@seistudio.is, shruthi@seistudio.is
www.seistudio.is


VerkNr.	TeiknNr.	BreytNr.
2008	104	

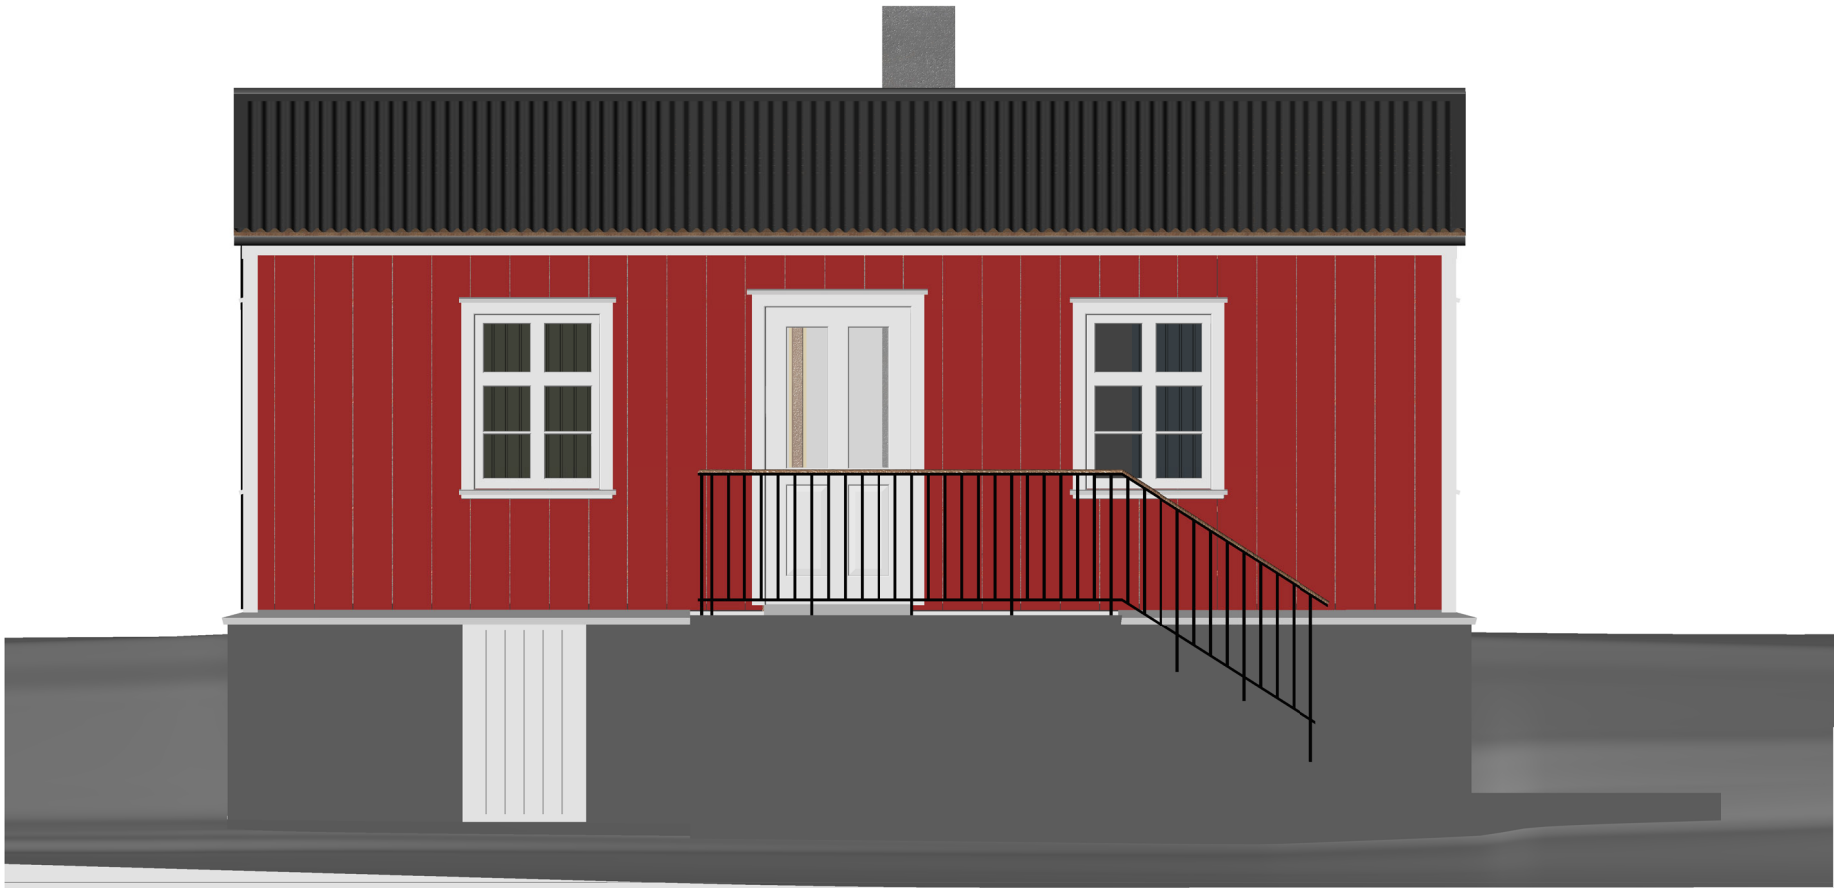


ÚTLIT AUSTURHLIÐAR
1:50

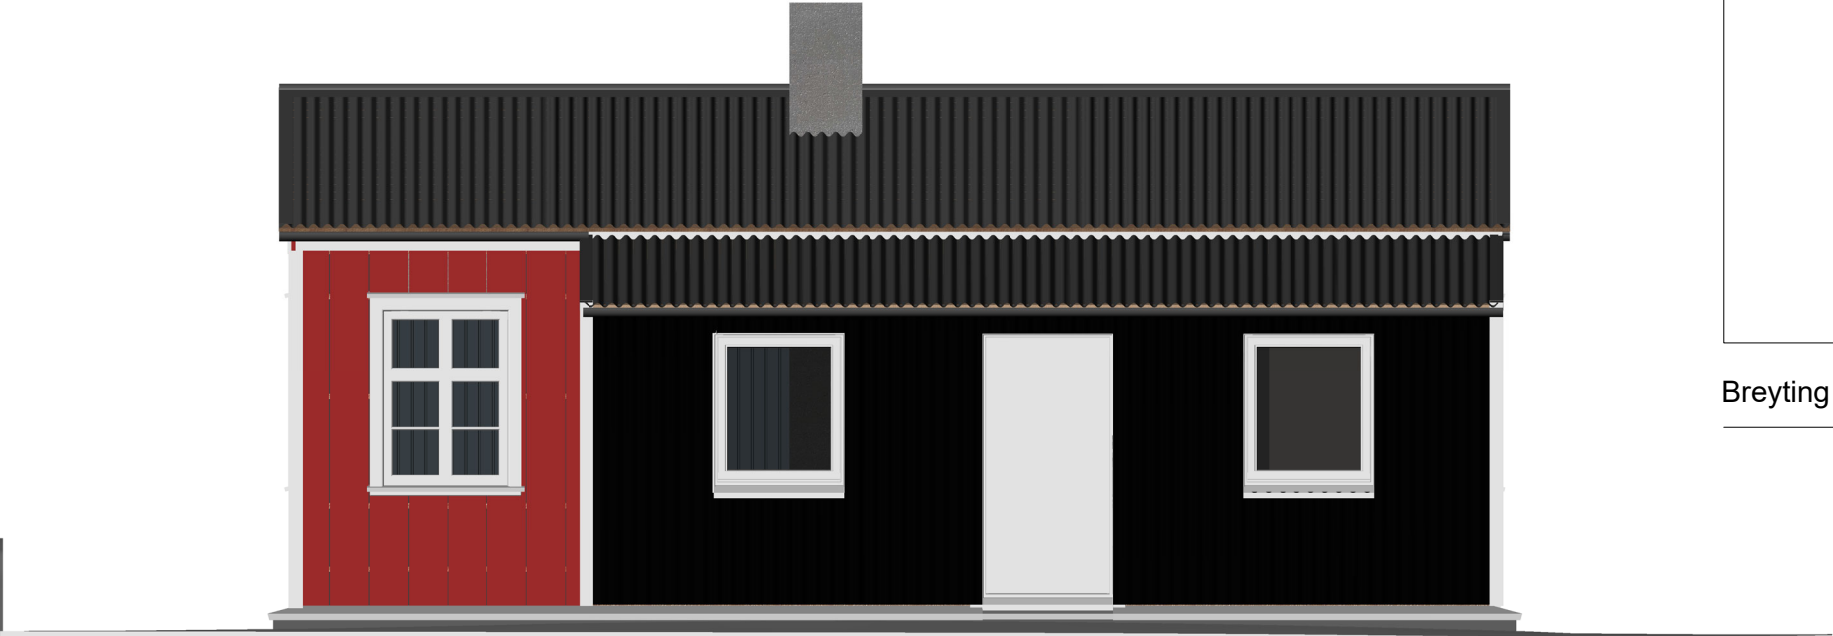

ÚTLIT VESTURHLIÐAR
1:50

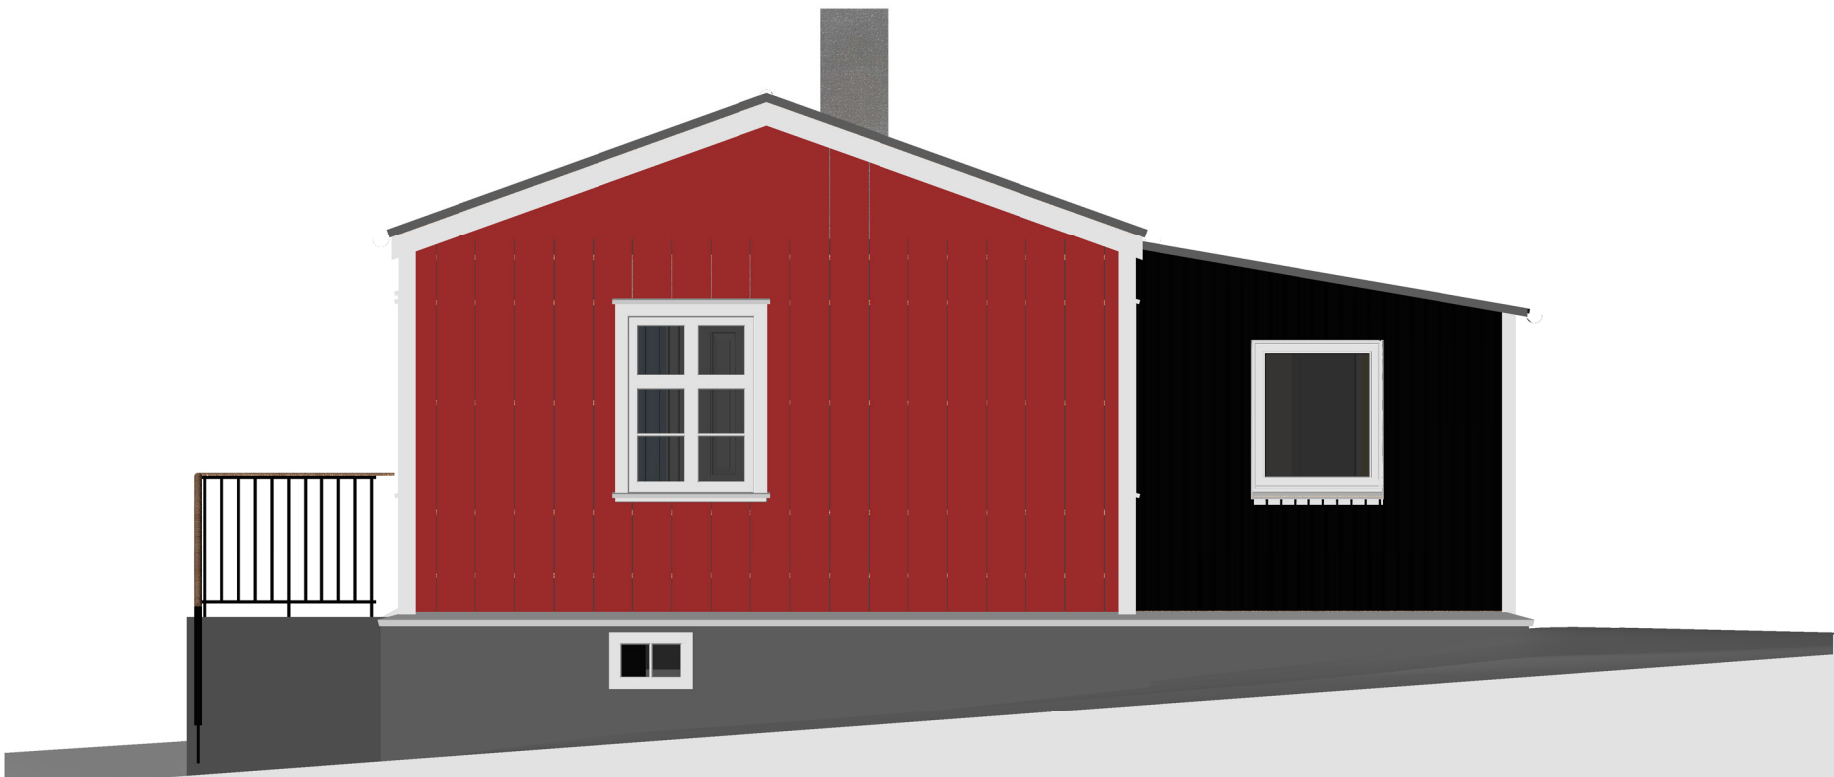

ÚTLIT NORÐURHLIÐAR
1:50

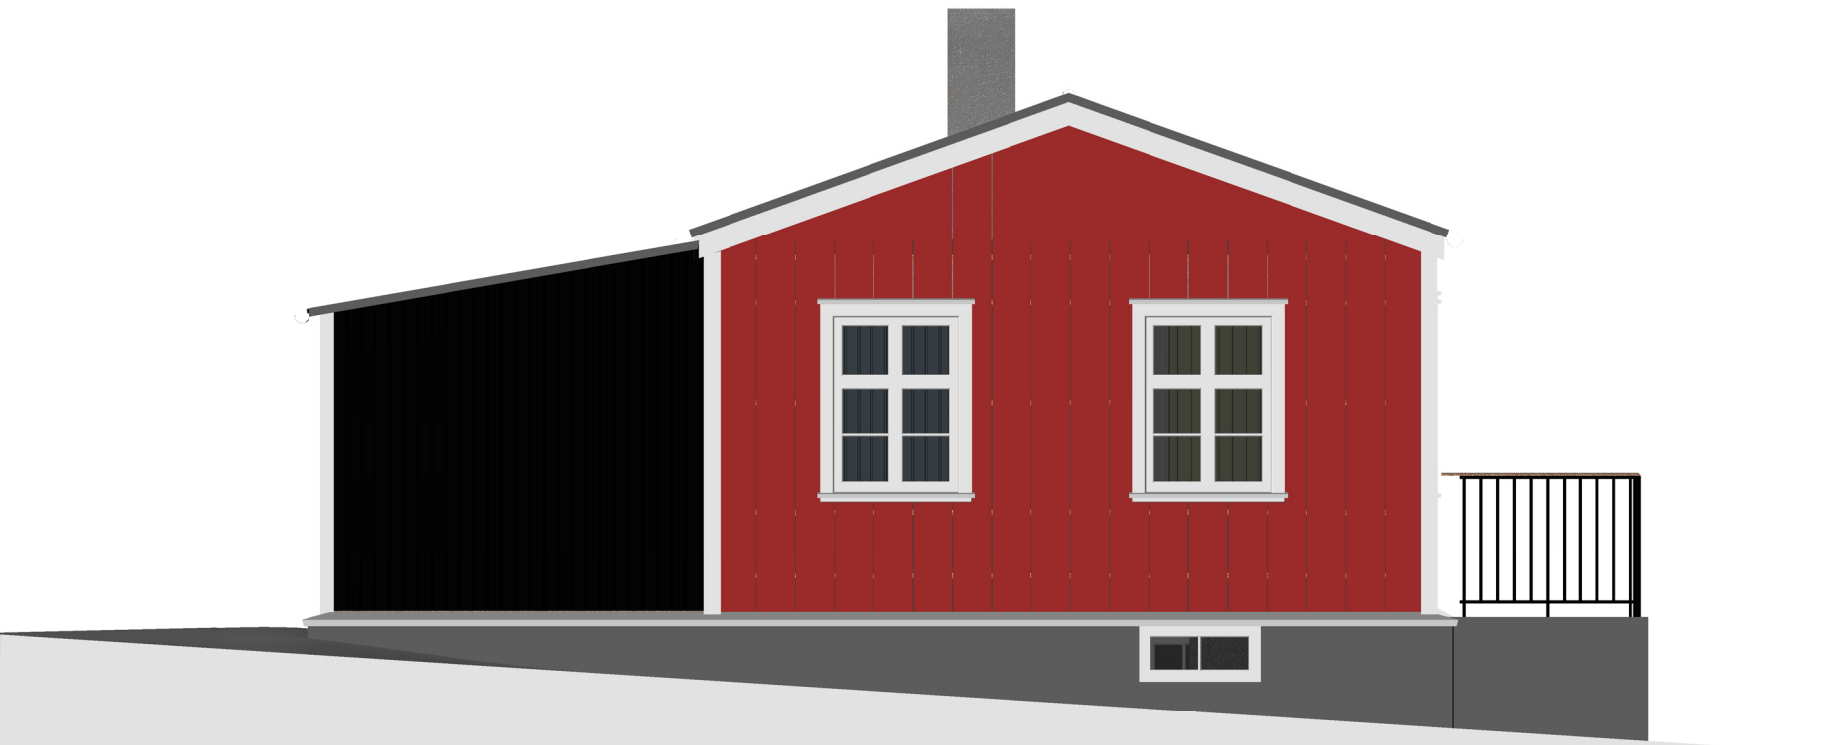

ÚTLIT SUÐURHLIÐAR
1:50



Breyting Dags.

VERK
VERKKAUPI
Aðalstræti 16
Bolungarvíkurkaupstaður

TEIKNING
KVARÐI
Lituð útlit
1:50 (A2)







DAGS.
TEIKNAD
SKRÁ
01.12.2020
SB, EHE
2008_01_BIM.3dm

Shruthi Basappa, arkitekt FAÍ
Kt.: 230886-3429

sei
www.seistudio.is

Sei ehf., Eyjarslóð 9, 101 Reykjavík
s: 699-1130, kt. 410715-1120
einar@seistudio.is, shruthi@seistudio.is

VerkNr. 2008 TeiknNr. 105 BreytNr.

 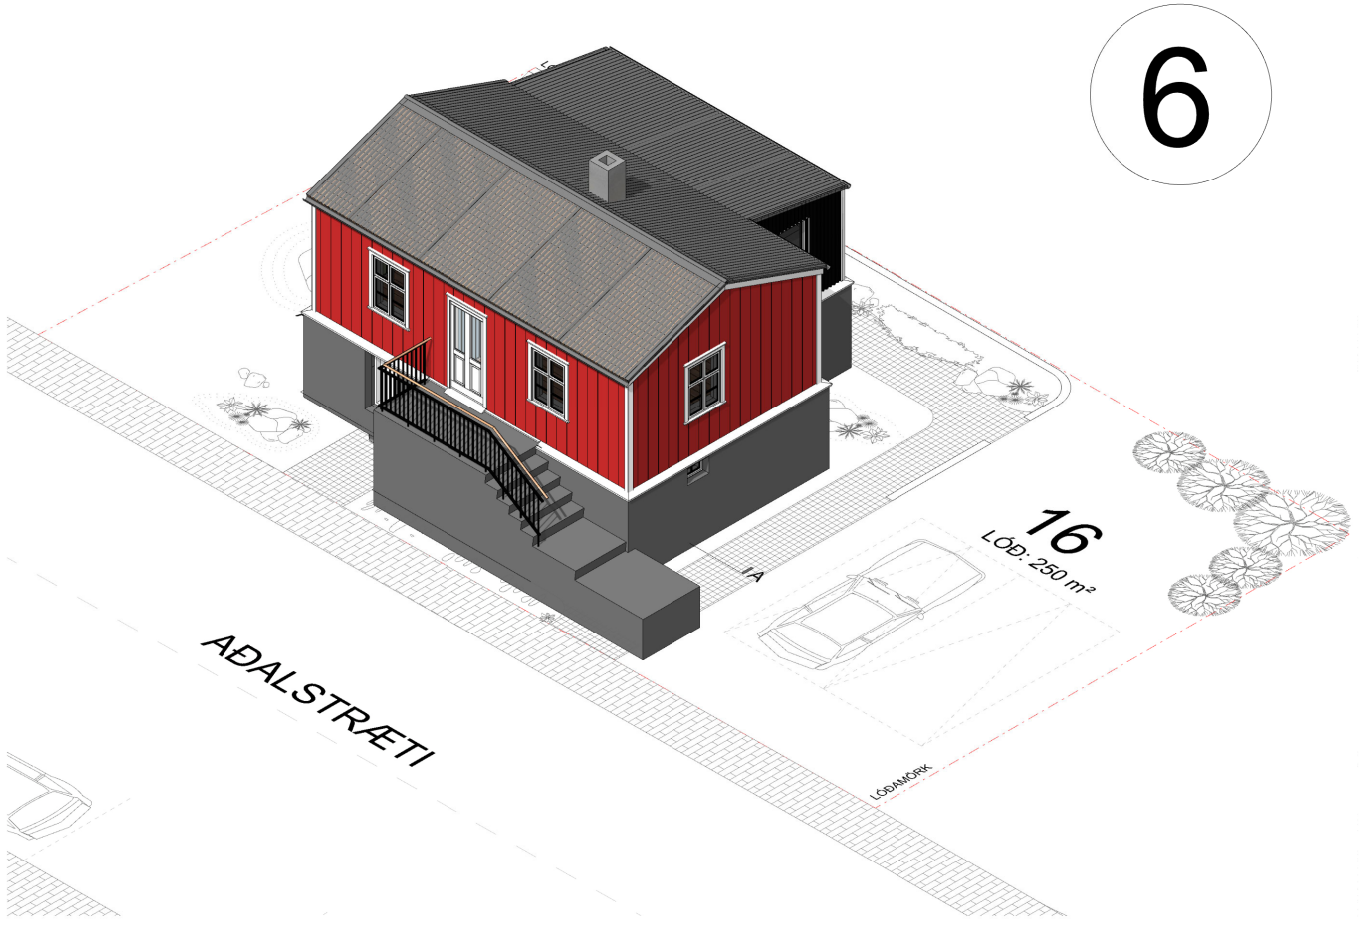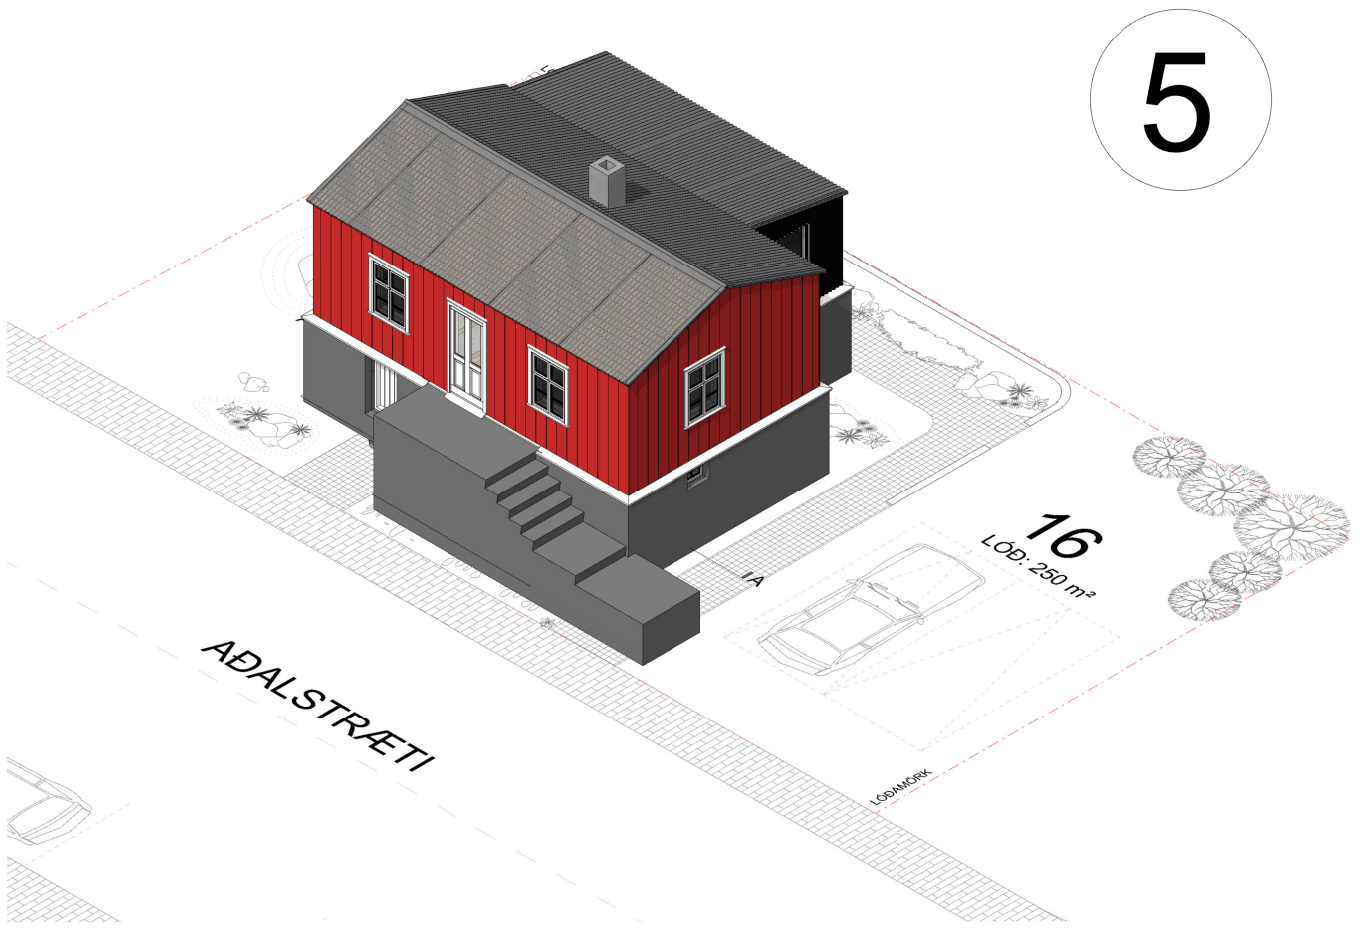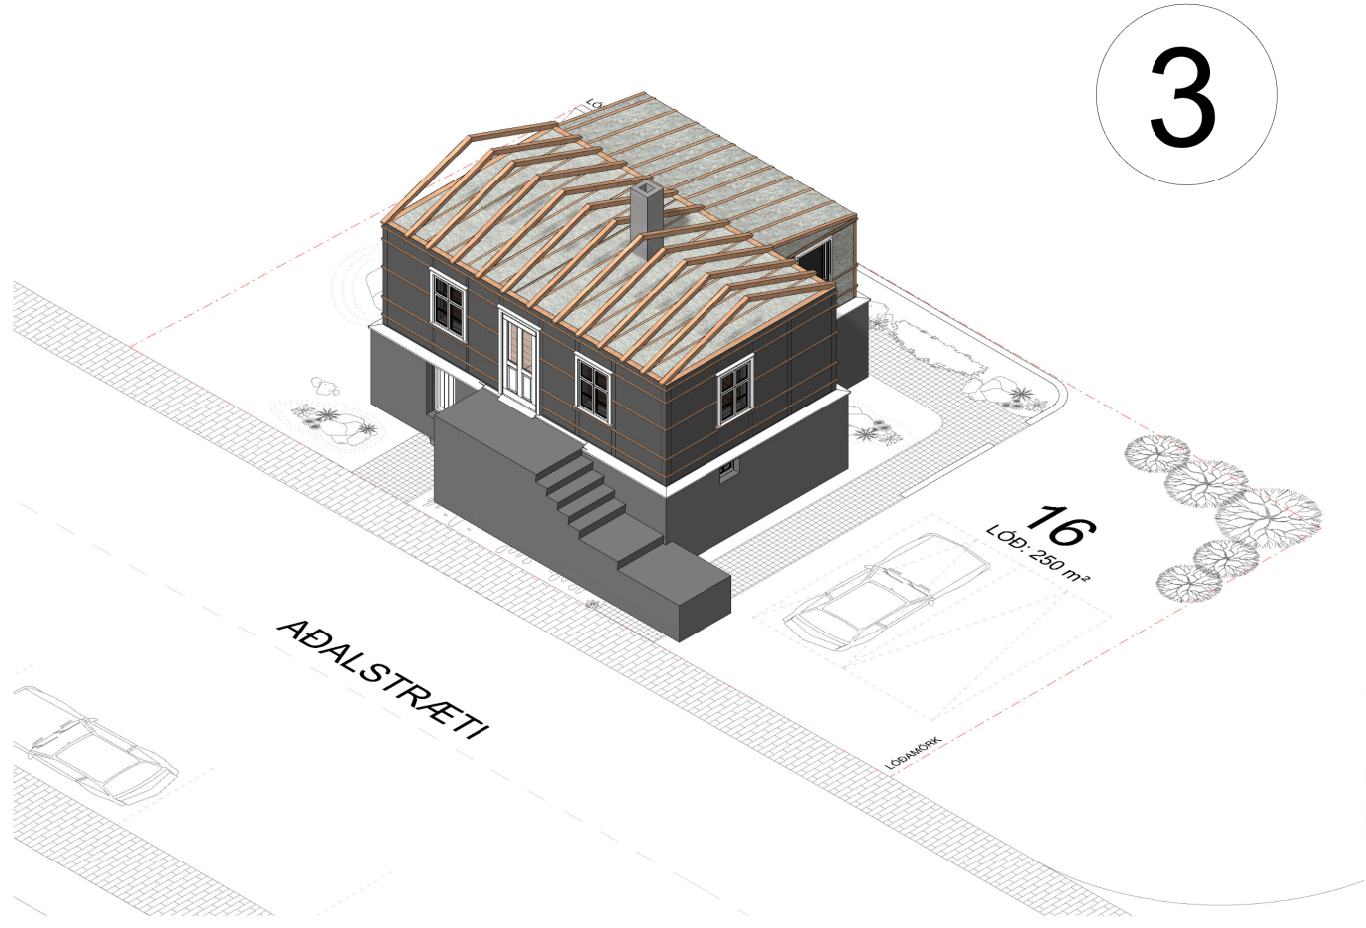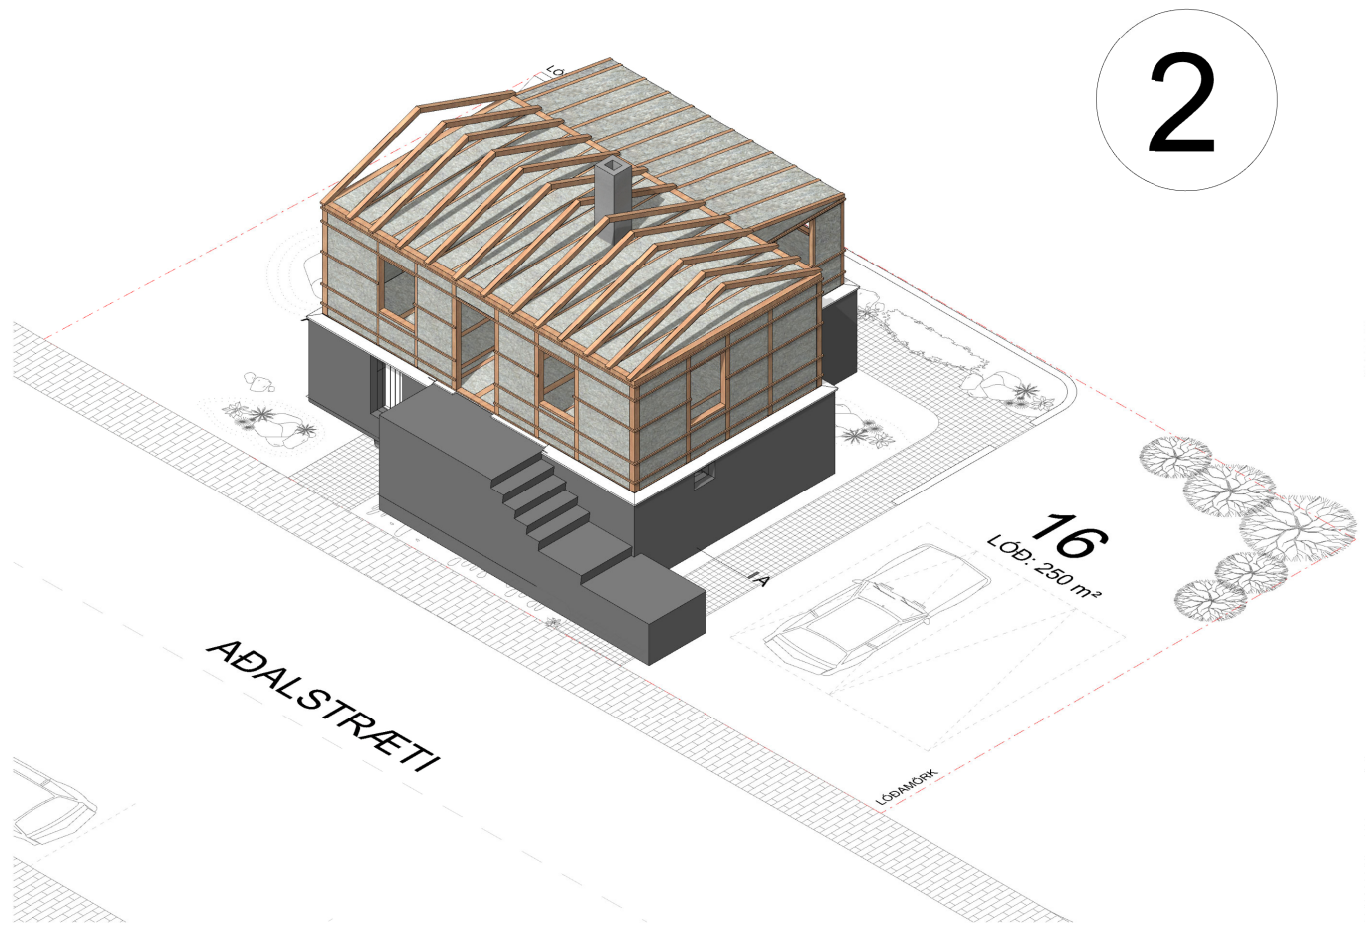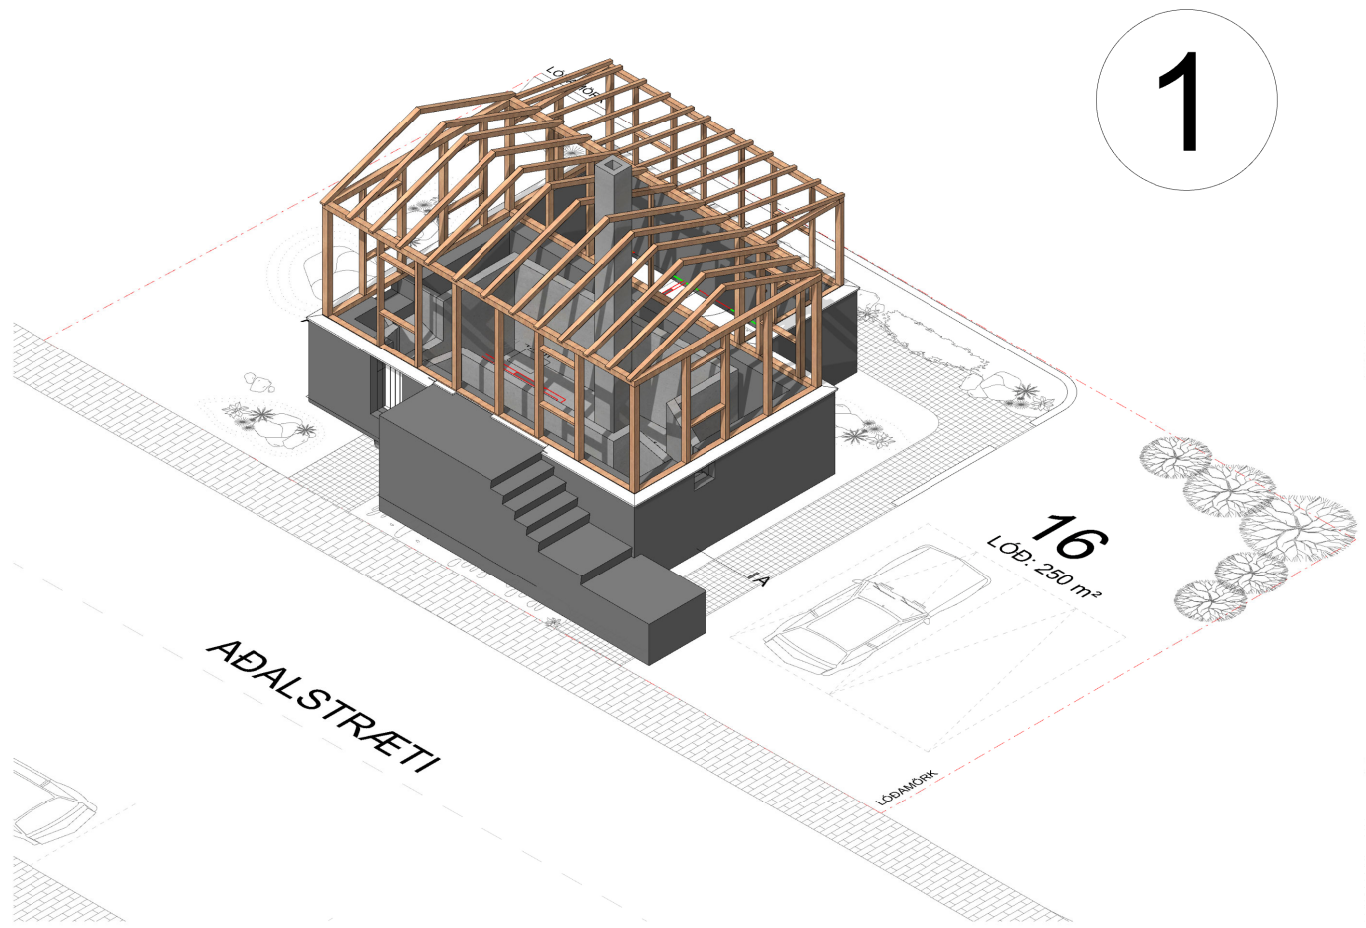

Breyting Dags.

Yfirlit framkvæmda 2021


1. Niðurrif og viðgerð á grind
2. Einangrun og lektur og rakasperra
3. Gluggaísetning og vindpappi
4. Klæðningar, timbur
5. Klæðningar, járn
6. Lokafrágangur

VERK	Aðalstræti 16
VERKKAUPI	Bolungarvíkurkaupstaður
TEIKNING	Yfirlit framkvæmda, 2021
KVARDI	1:50 (A2)
DAGS.	01.12.2020
TEIKNAD	SB, EHE
SKRÁ	2008_01_BIM.3dm

Shruthi Basappa, arkitekt FAÍ
Kt.: 230886-3429

sei
Sei ehf., Eyjarslóð 9, 101 Reykjavík
s: 699-1130, kt. 410715-1120
einar@seistudio.is, shruthi@seistudio.is
www.seistudio.is

VerkNr.	TeiknNr.	BreytNr.
2008	106	

 

Breyting

Dags.

Valdar myndir frá uppmælingu Júlí 2020

VERK
VERKKAUPI
TEIKNING
KVARDI
DAGS.
TEIKNAD
SKRÁ

Aðalstræti 16
Bolungarvíkurkaupstaður
Myndir frá uppmælingu
á ekki við
01.12.2020
SB, EHE
2008_01_BIM.3dm

Shruthi Basappa, arkitekt FAÍ
Kt.: 230886-3429

sei
www.seistudio.is

Sei ehf., Eyjarslóð 9, 101 Reykjavík
s: 699-1130, kt. 410715-1120
einar@seistudio.is, shruthi@seistudio.is

VerkNr.	TeiknNr.	BreytNr.
2008	107	